

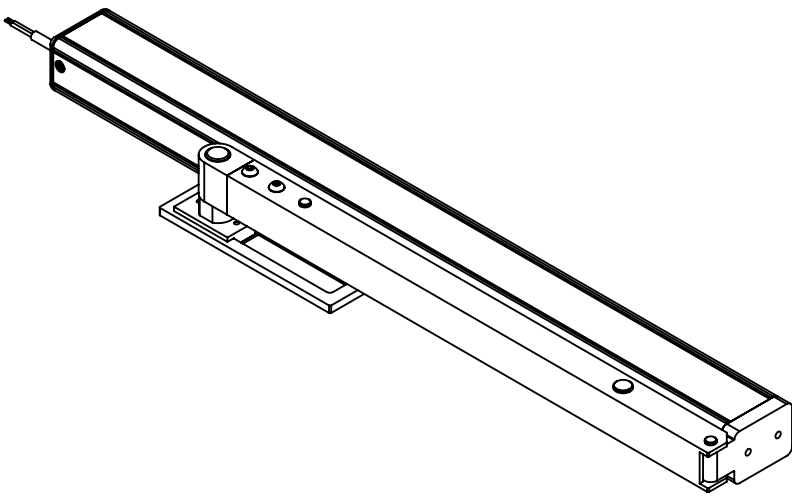
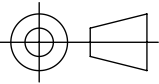
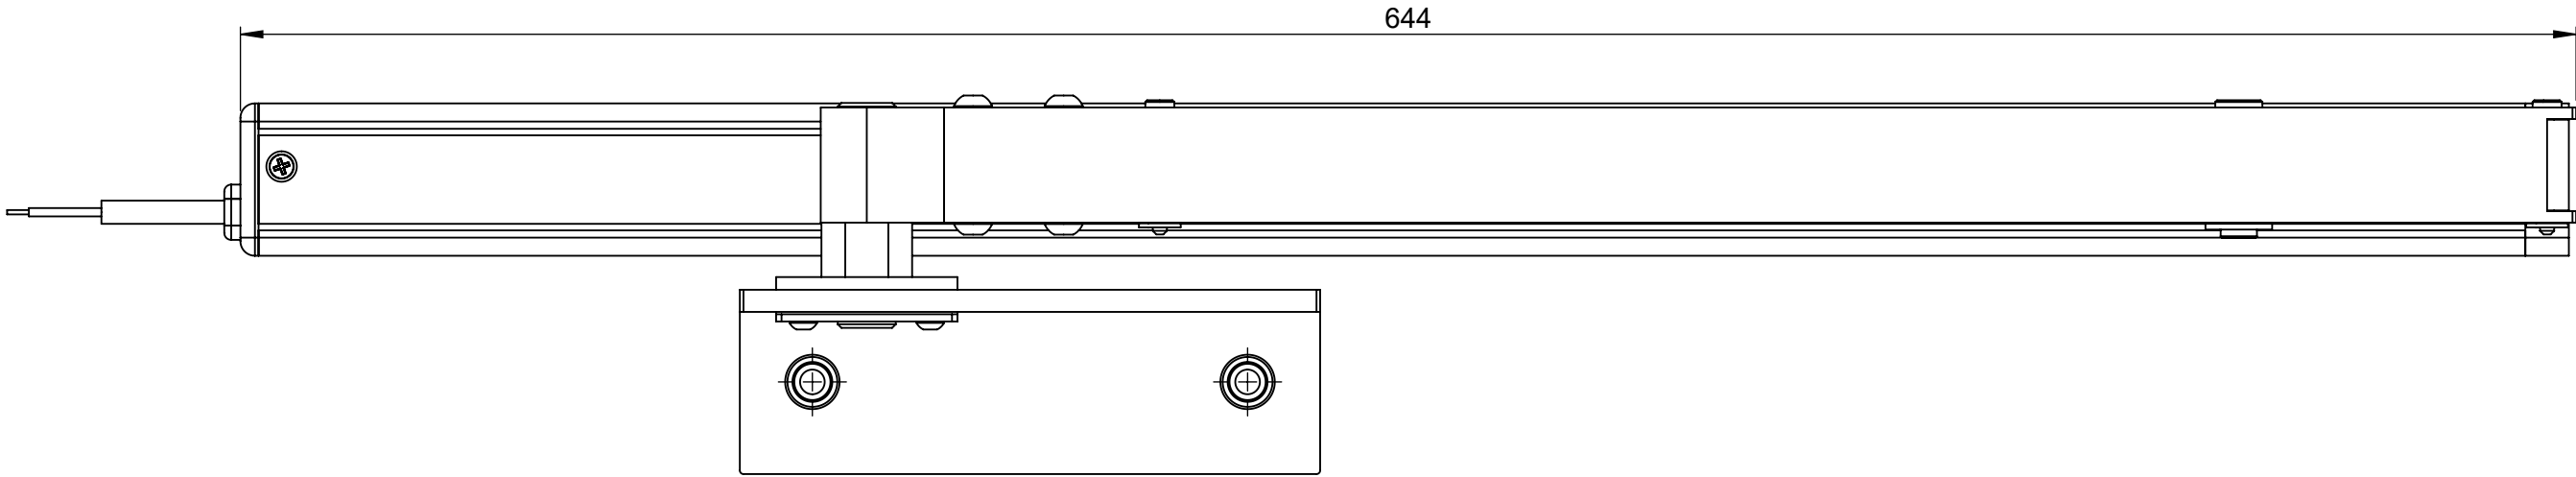


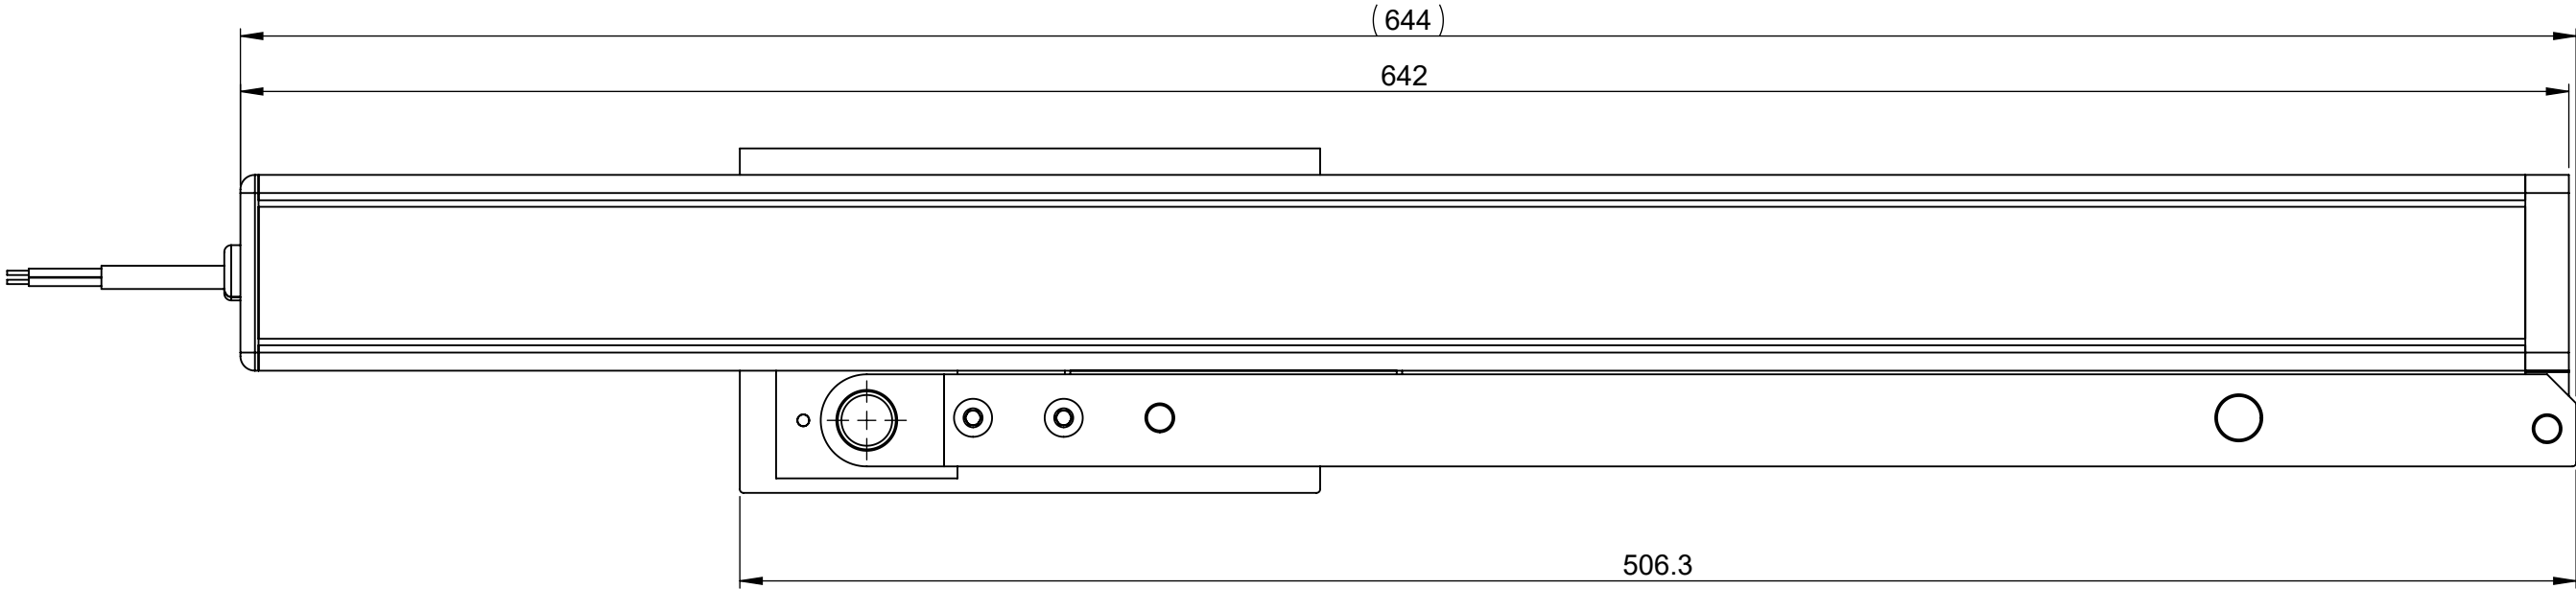

AFSl 04009 FS Isometric
SCALE 1 : 5

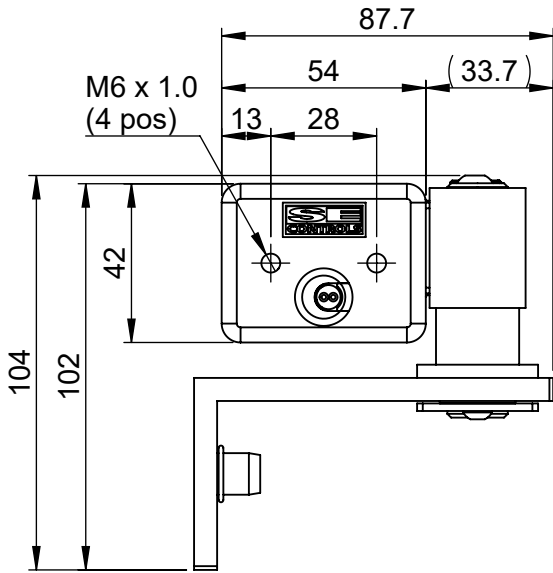

Lancaster House
Wellington Crescent
Fradley Park, Lichfield
Staffordshire
United Kingdom
WS13 8RZ

Comments
Please contact SE Controls for further details © 2020

Remove all burrs & sharps

REV

Date

CN No.

Auth

CKD

Description

All dimensions in mm, UOS

Project No.

Material

REV

Date

CN No.

Auth

CKD

Finish

(clean, UOS)

REV

A

Date 30/09/2020

CN No. -

Auth

ACAR

CKD

ACAR

DEV No.

Item No.

AFSl 04009 FS

Revision

A