


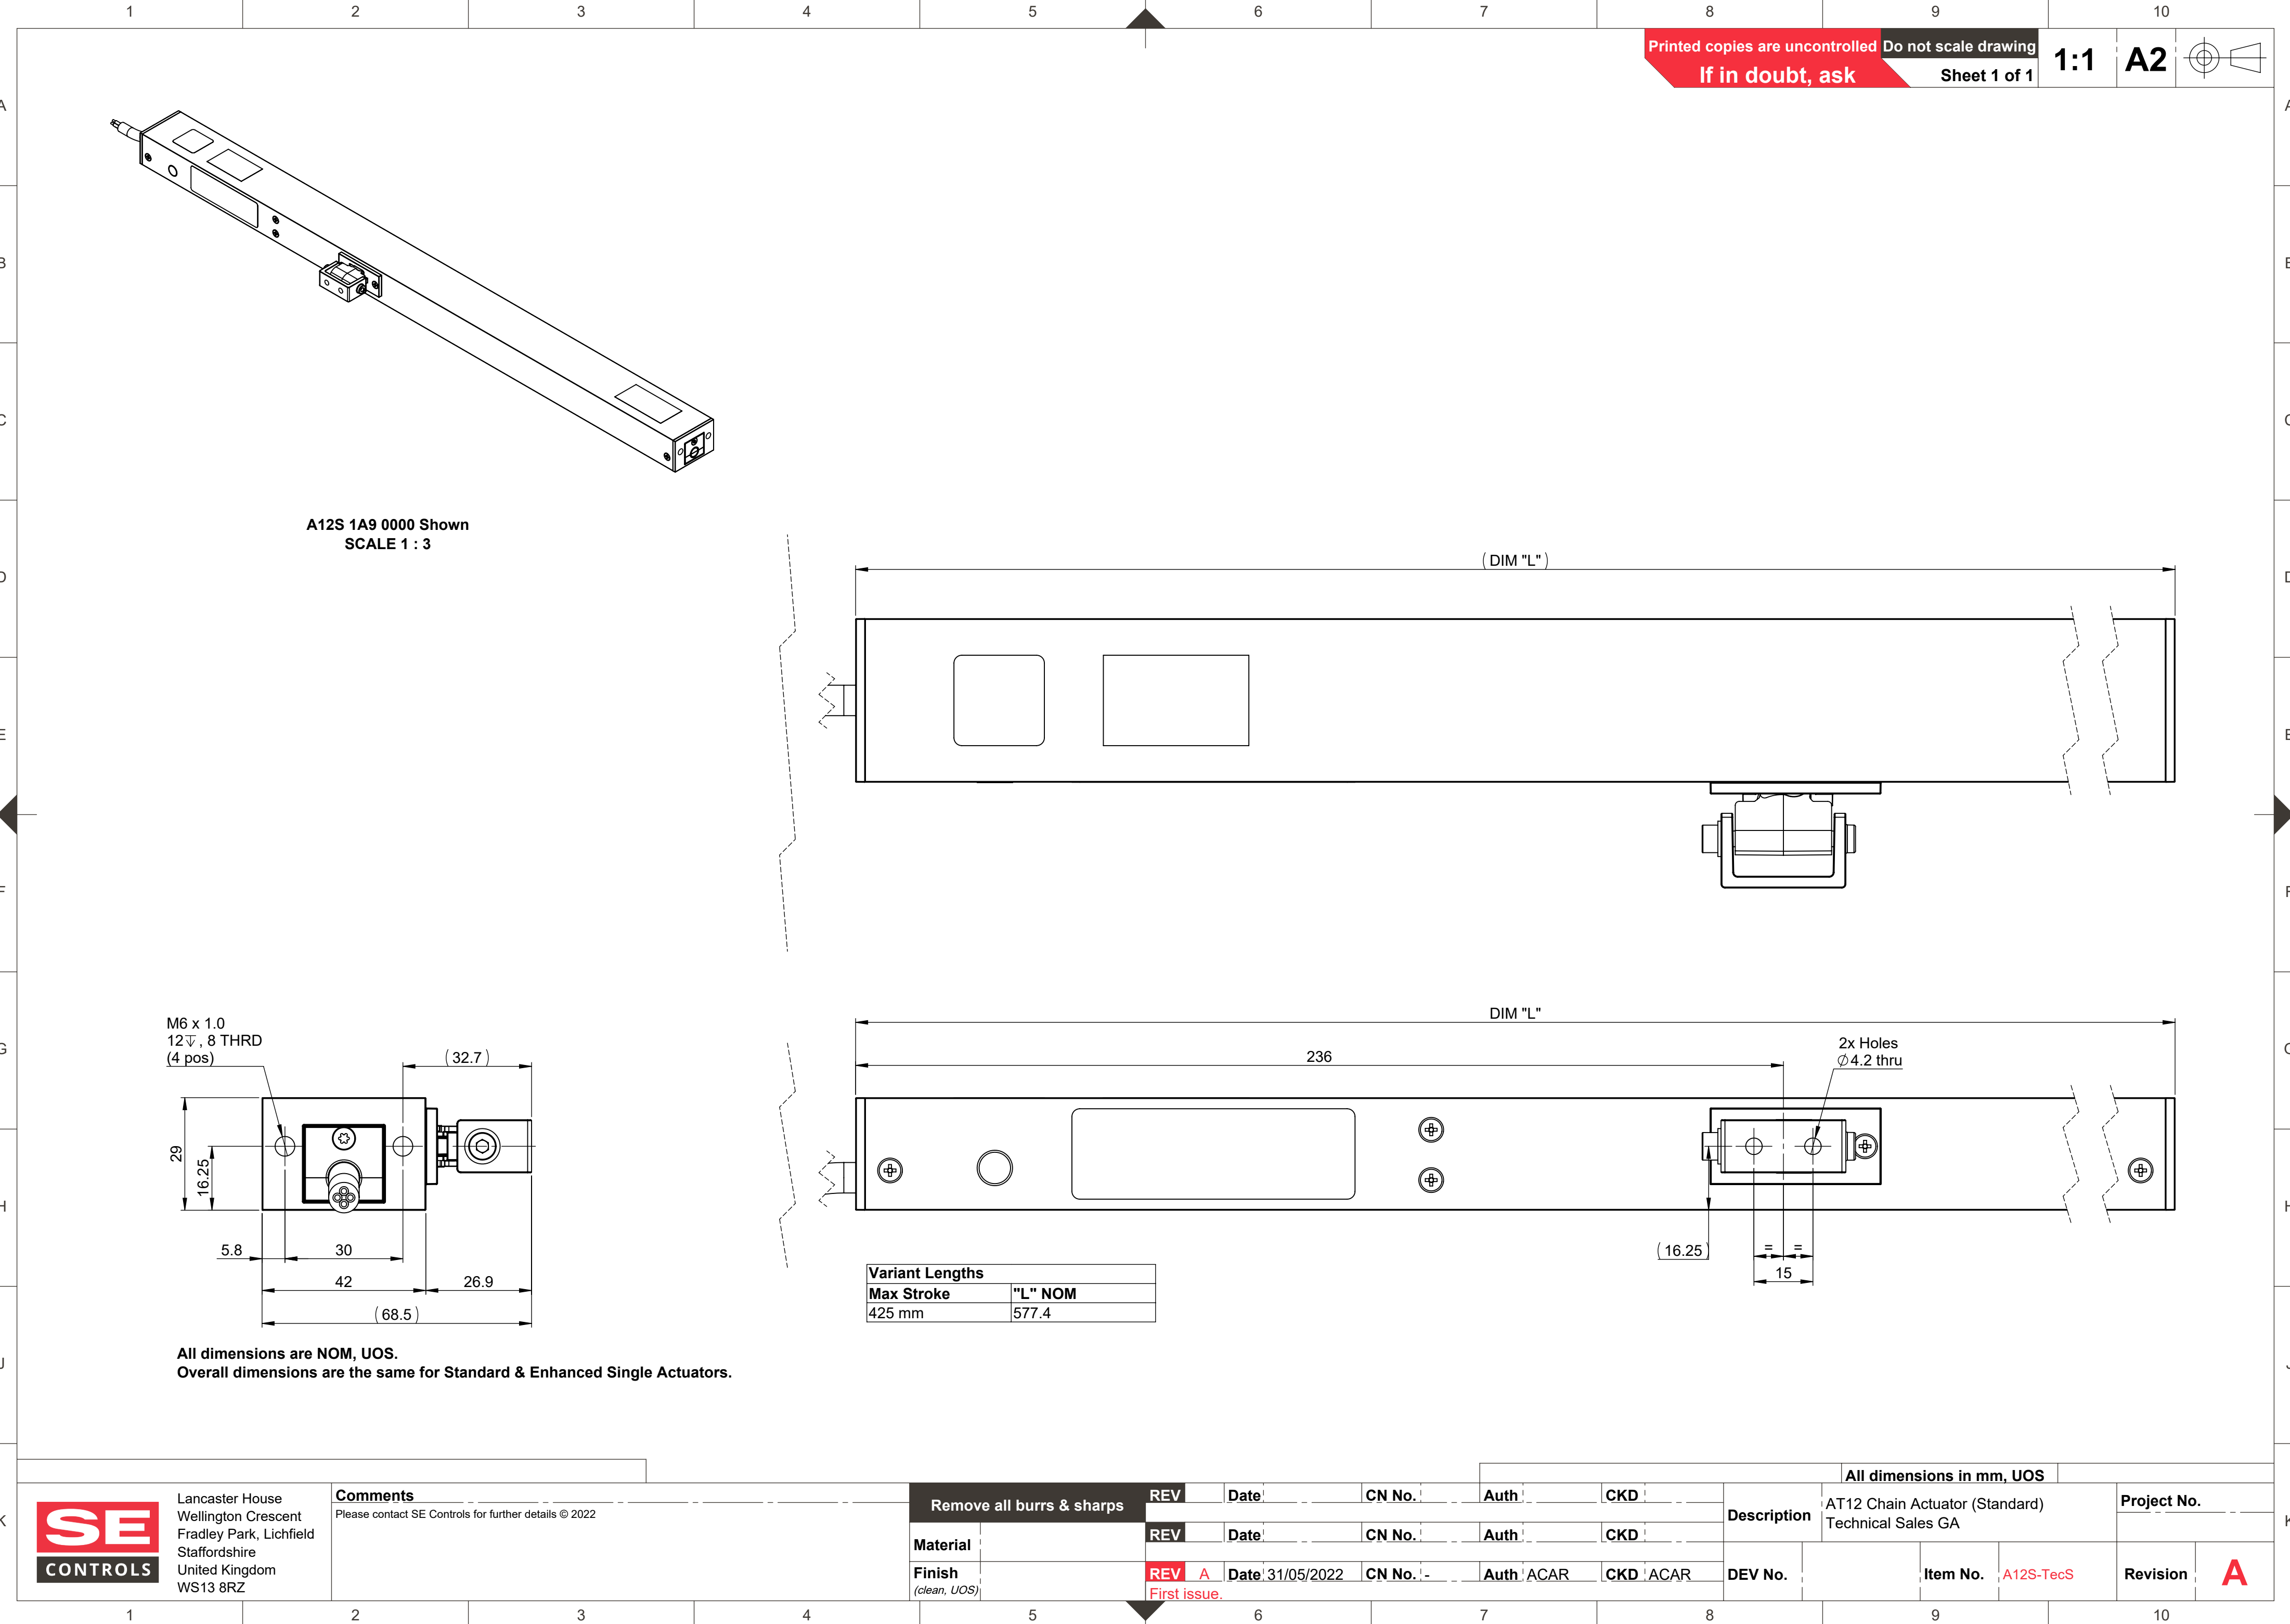


Printed copies are uncontrolled
If in doubt, ask

Do not scale drawing
Sheet 1 of 1

1:1

A2

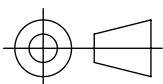

Lancaster House
Wellington Crescent
Fradley Park, Lichfield
Staffordshire
United Kingdom
WS13 8RZ

Comments

Please contact SE Controls for further details © 2022

Remove all burrs & sharps

REV

Date

CN No.

Auth

CKD

Description

AT12 Chain Actuator (Standard)
Technical Sales GA

Project No.

Material

REV

Date

CN No.

Auth

CKD

Finish

(clean, UOS)

REV

A

Date 31/05/2022

CN No. -

Auth

ACAR

CKD

ACAR

DEV No.

Item No.

A12S-TecS

Revision

A